


PROGETTISTA
Ing. Marcello CHIAMO
 Via Bona n. 14 - 10094 - GIAVENO (TO)
 Tel. 011/2436827 - Fax 011/2436889
 Cod. Fisc. - C.O.M. N. 56527/2009
 Part. IVA : 04302420013


CIMITERO CAPOLUOGO

TOMBA DI FAMIGLIA PER TUMULAZIONE

MODELLO "B"

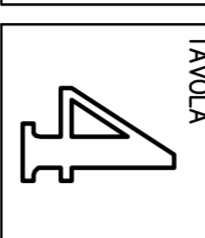


OPERA	ARONDUINO	DOC. E PROCC.	REVISIONE	FSSE	DATA	125
	A	C1	0004	/2-1	PROG.	2000/04
1	PROGNOSE	09/2000	0000	0000	0000	0000
2	PROGNOSE	09/2000	0000	0000	0000	0000
3	PROGNOSE	09/2000	0000	0000	0000	0000
4	PROGNOSE	09/2000	0000	0000	0000	0000
5	PROGNOSE	09/2000	0000	0000	0000	0000
6	PROGNOSE	09/2000	0000	0000	0000	0000
ESSEZIONAZIONE						
1	PROGNOSE	09/2000	0000	0000	0000	0000
2	PROGNOSE	09/2000	0000	0000	0000	0000
3	PROGNOSE	09/2000	0000	0000	0000	0000
4	PROGNOSE	09/2000	0000	0000	0000	0000
5	PROGNOSE	09/2000	0000	0000	0000	0000
6	PROGNOSE	09/2000	0000	0000	0000	0000

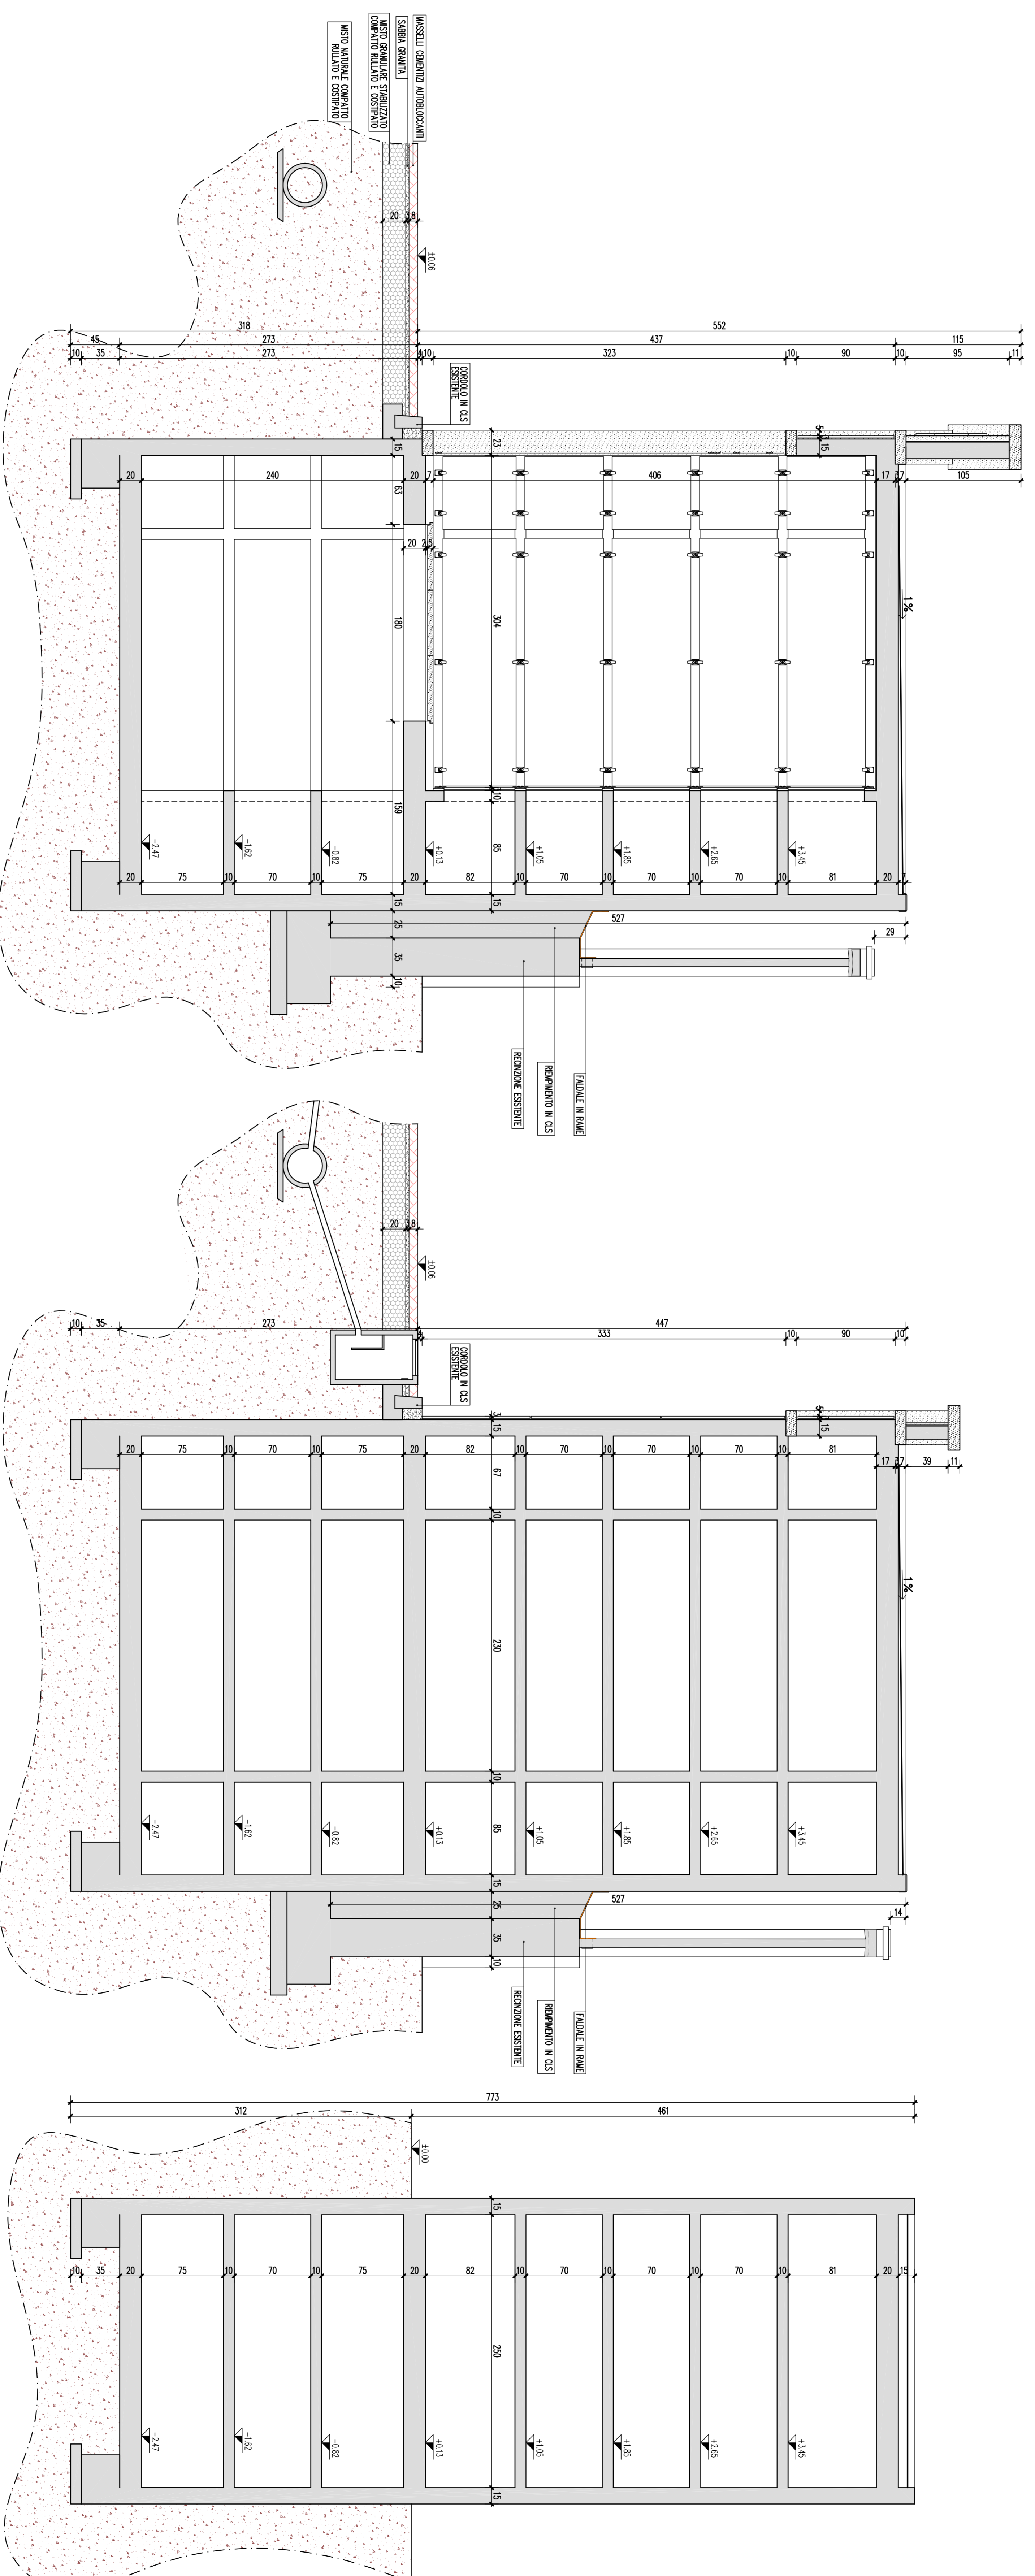


SEZIONE A-A

SEZIONE B-B


SEZIONE C-C

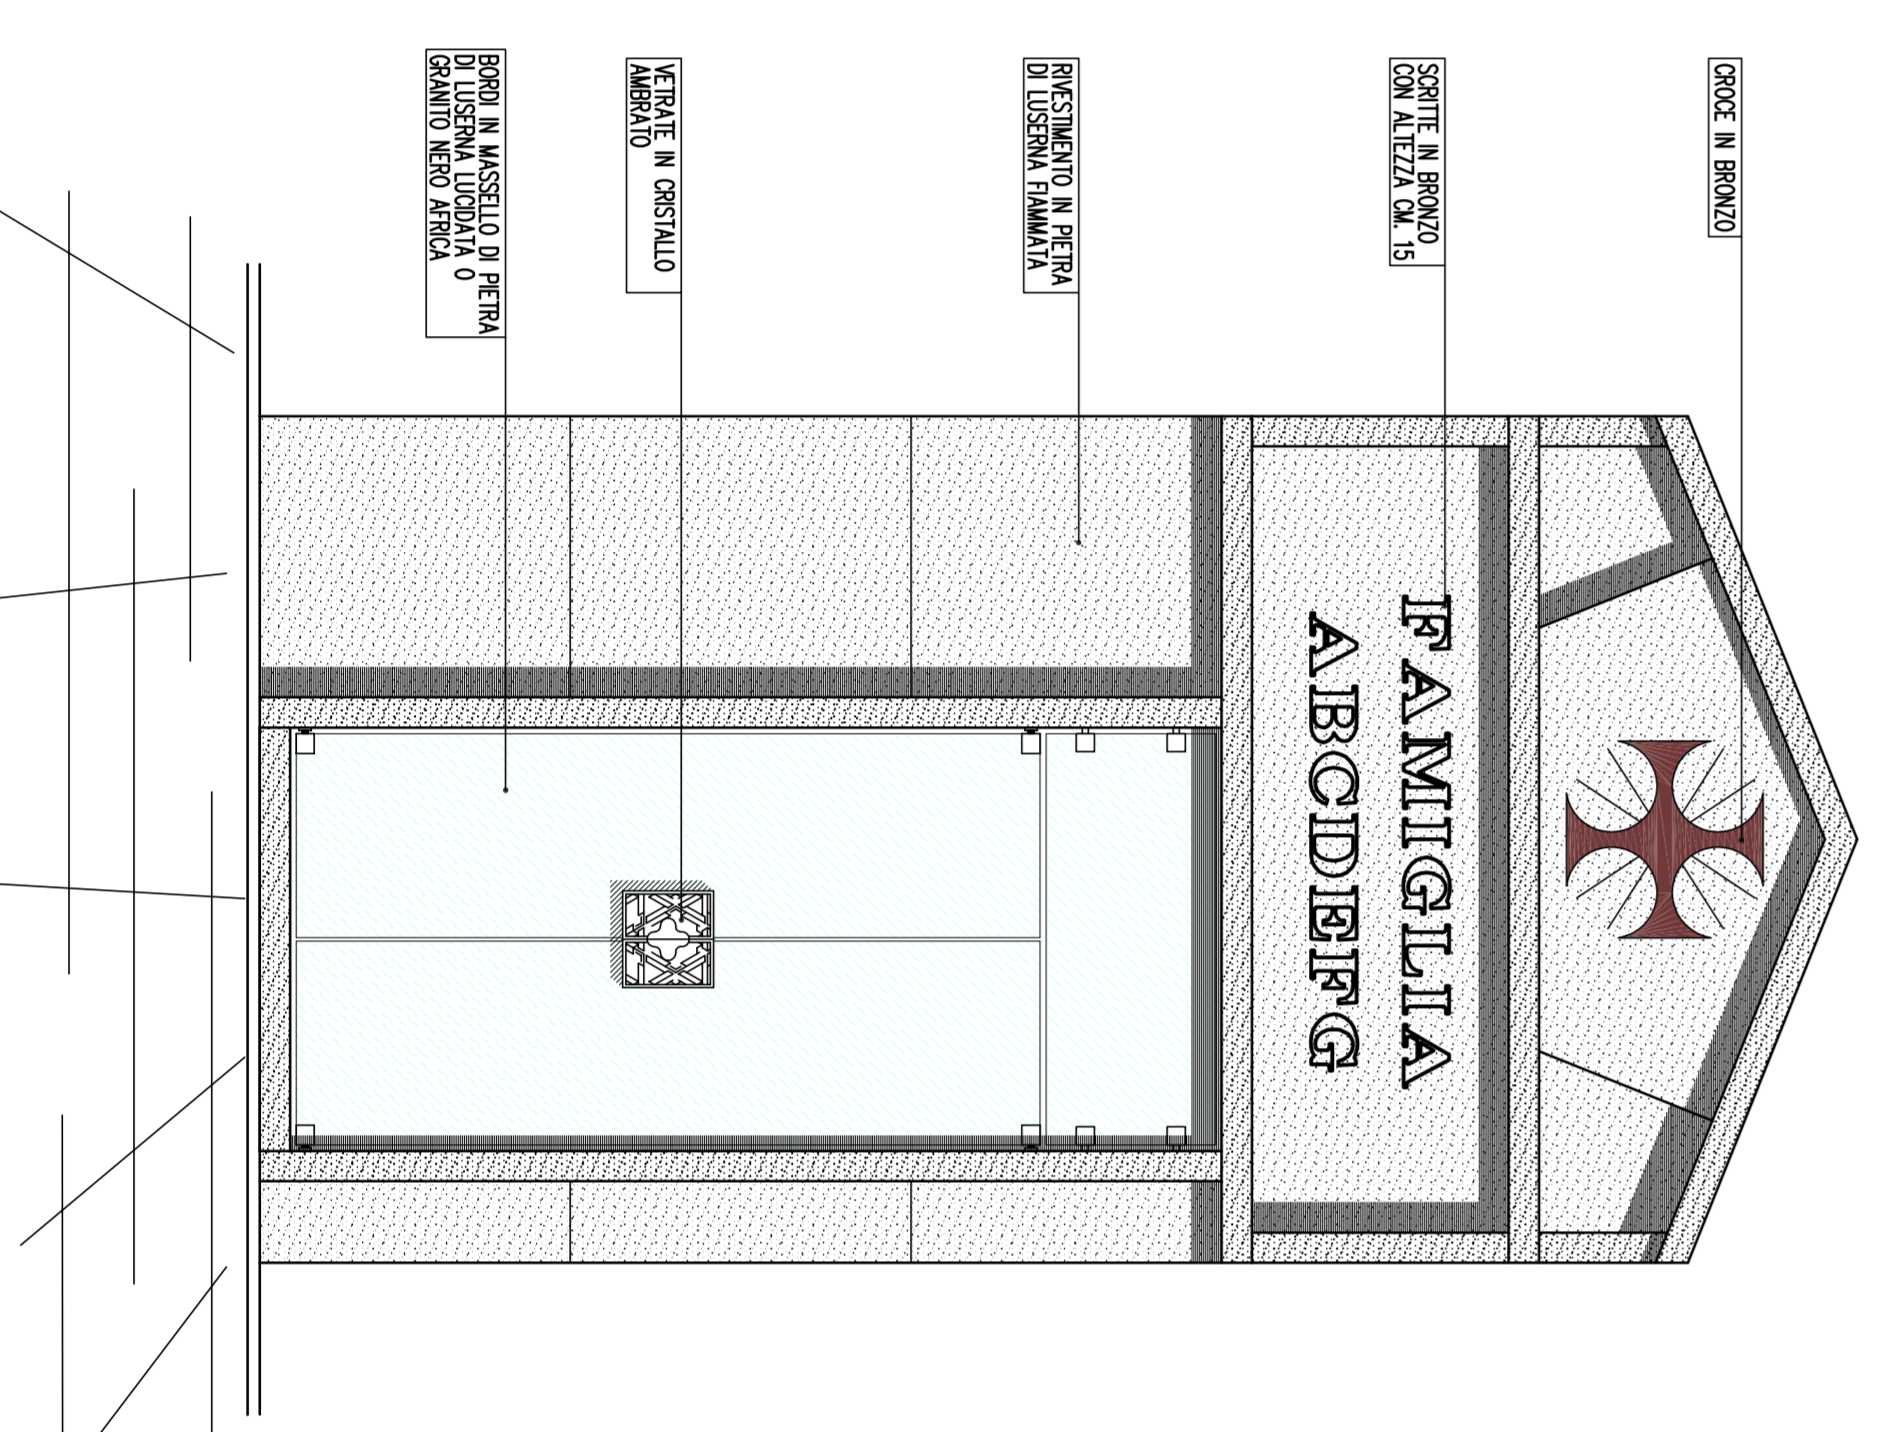

PROSPETTO

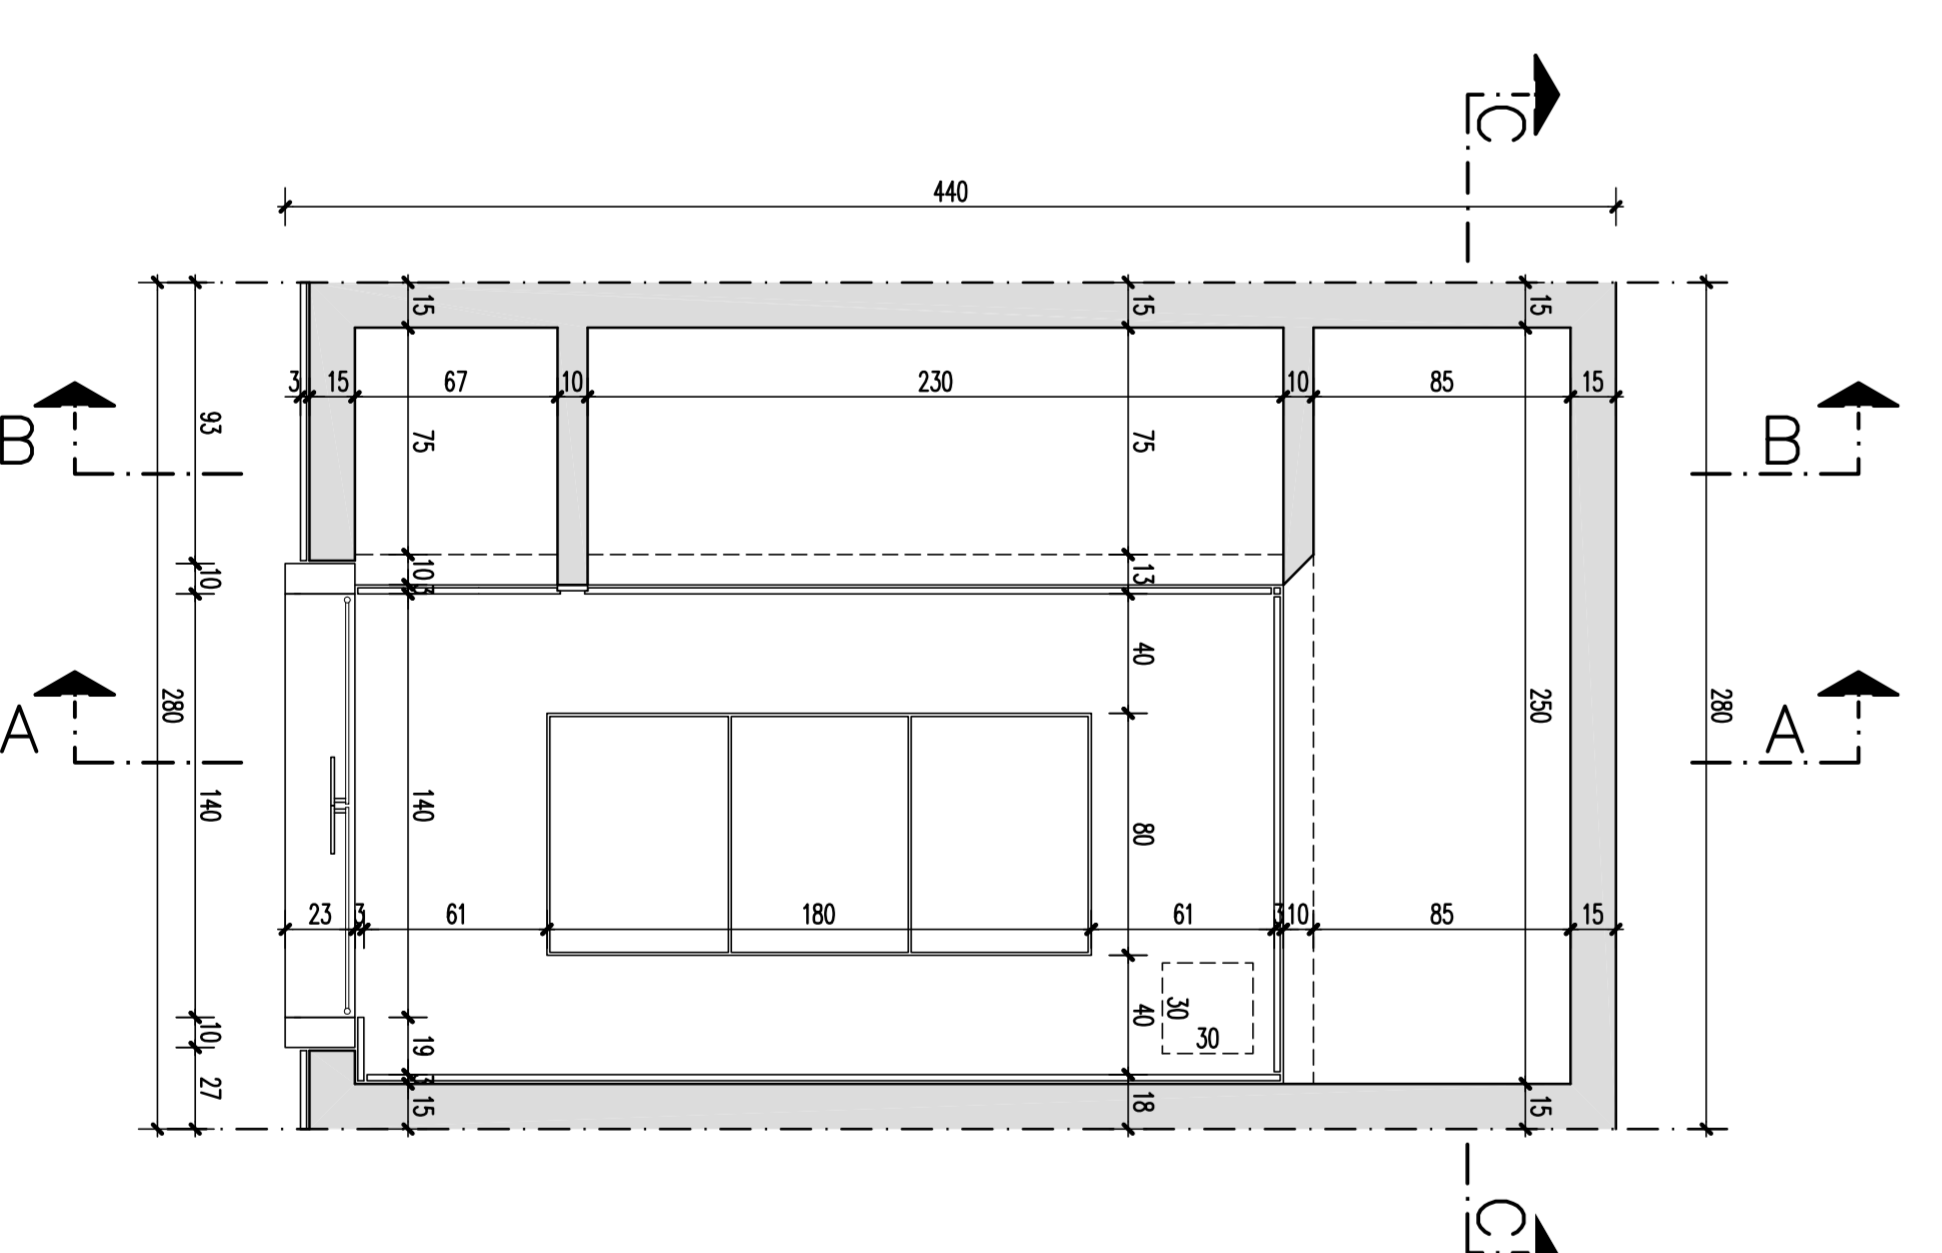

PIANTA PIANO TERRENO

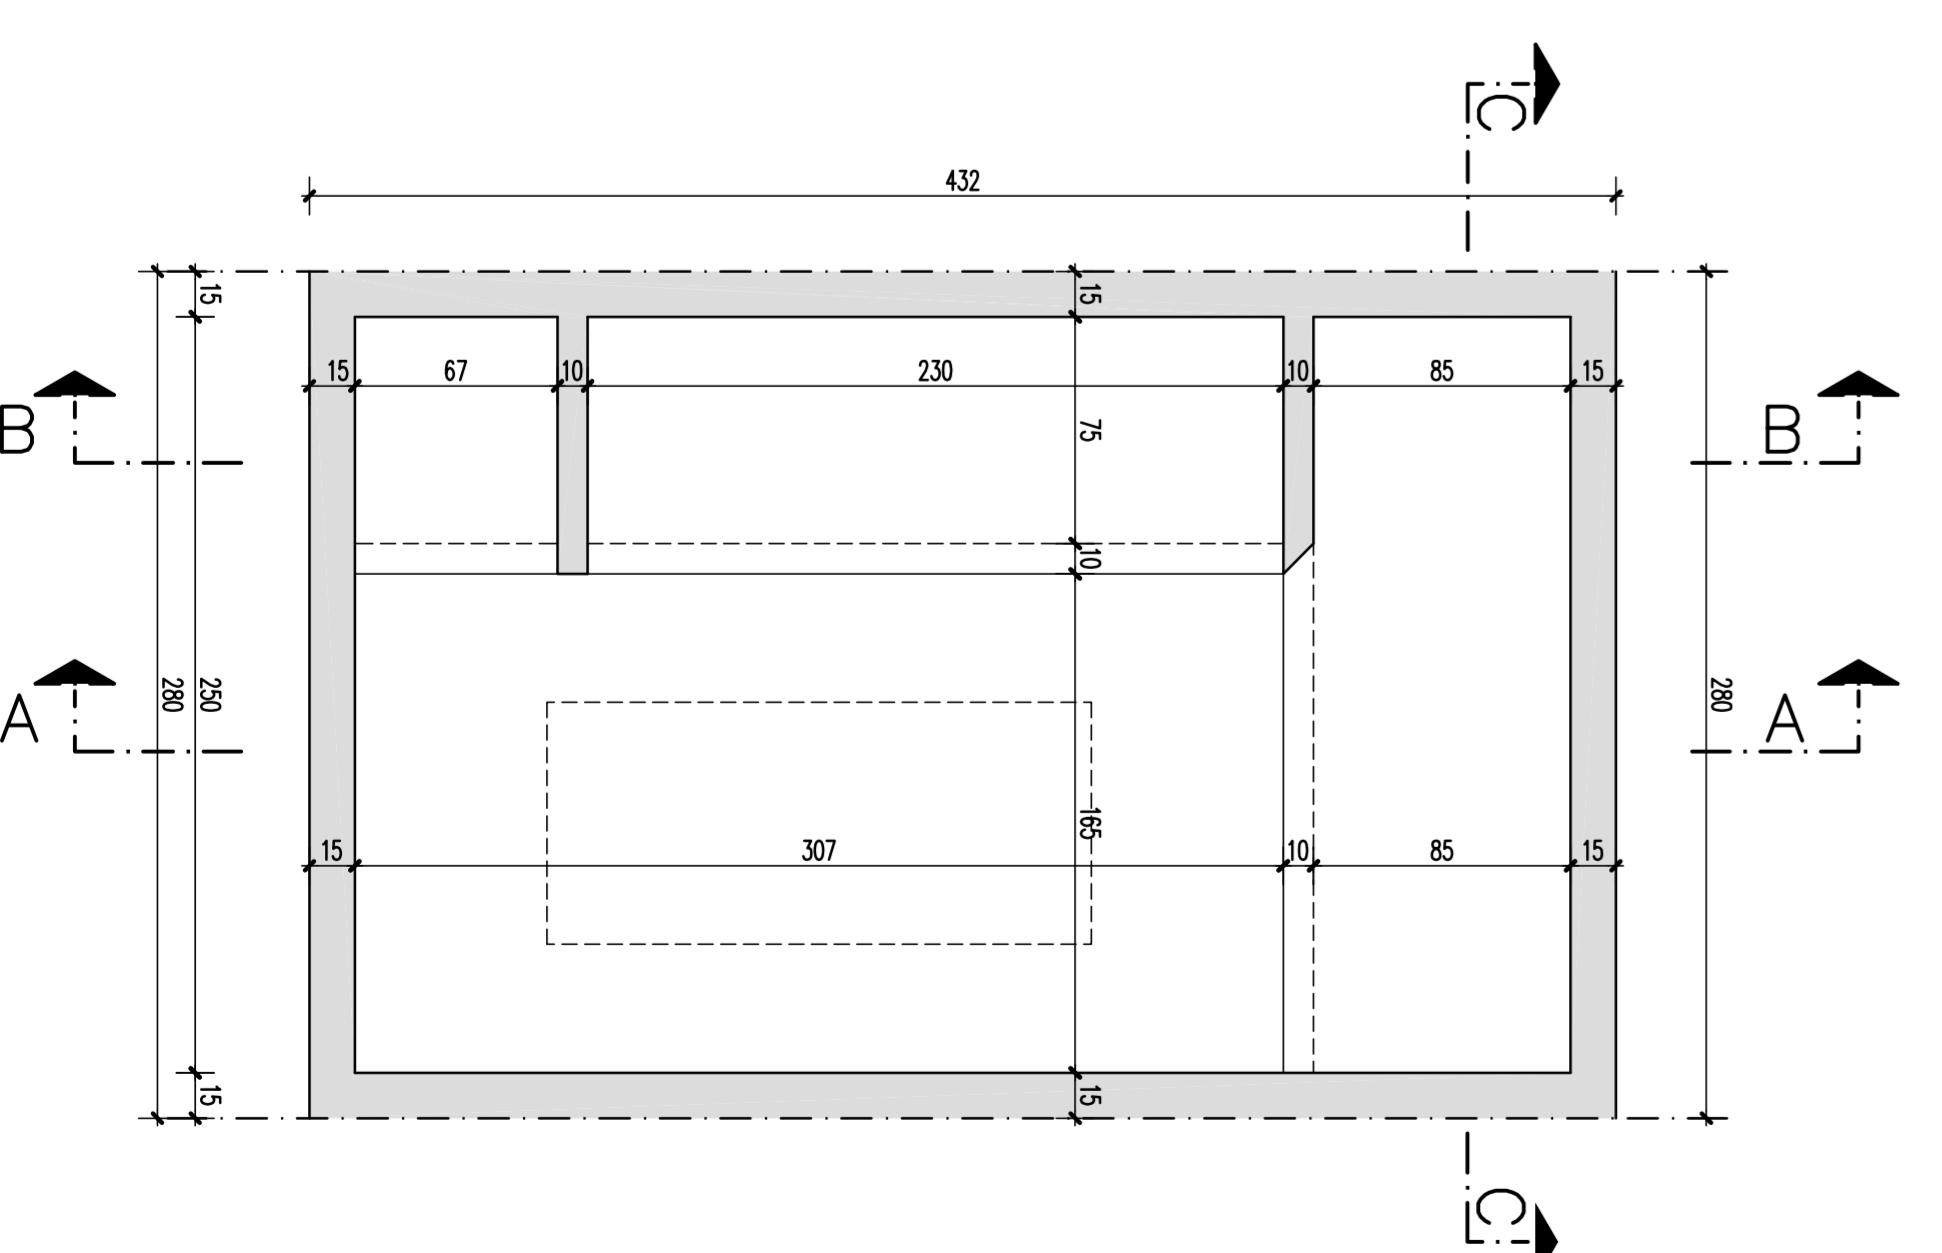

PIANTA PIANO INTERRATO